



NASHVILLE, TENN.

NO.	GRANTOR	GRANTEE	INSTRUMENT	DATE	RECORD	CUST. NO.	REMARKS
1	STATE OF TENNESSEE	N. C. & T. L. RY.	NONE				TITLE BY POSSESSION - PART. RETIRED.
2	"	"	"				TRK #149 - RETIRED.
3	"	"	"				" #225 (NEW OLD NO.)
4	"	"	"				" #134 TO 143 - OLD NOS
5	"	"	"				PAR. 5 SET UP DUE TO TRK. REALIGNMENT.

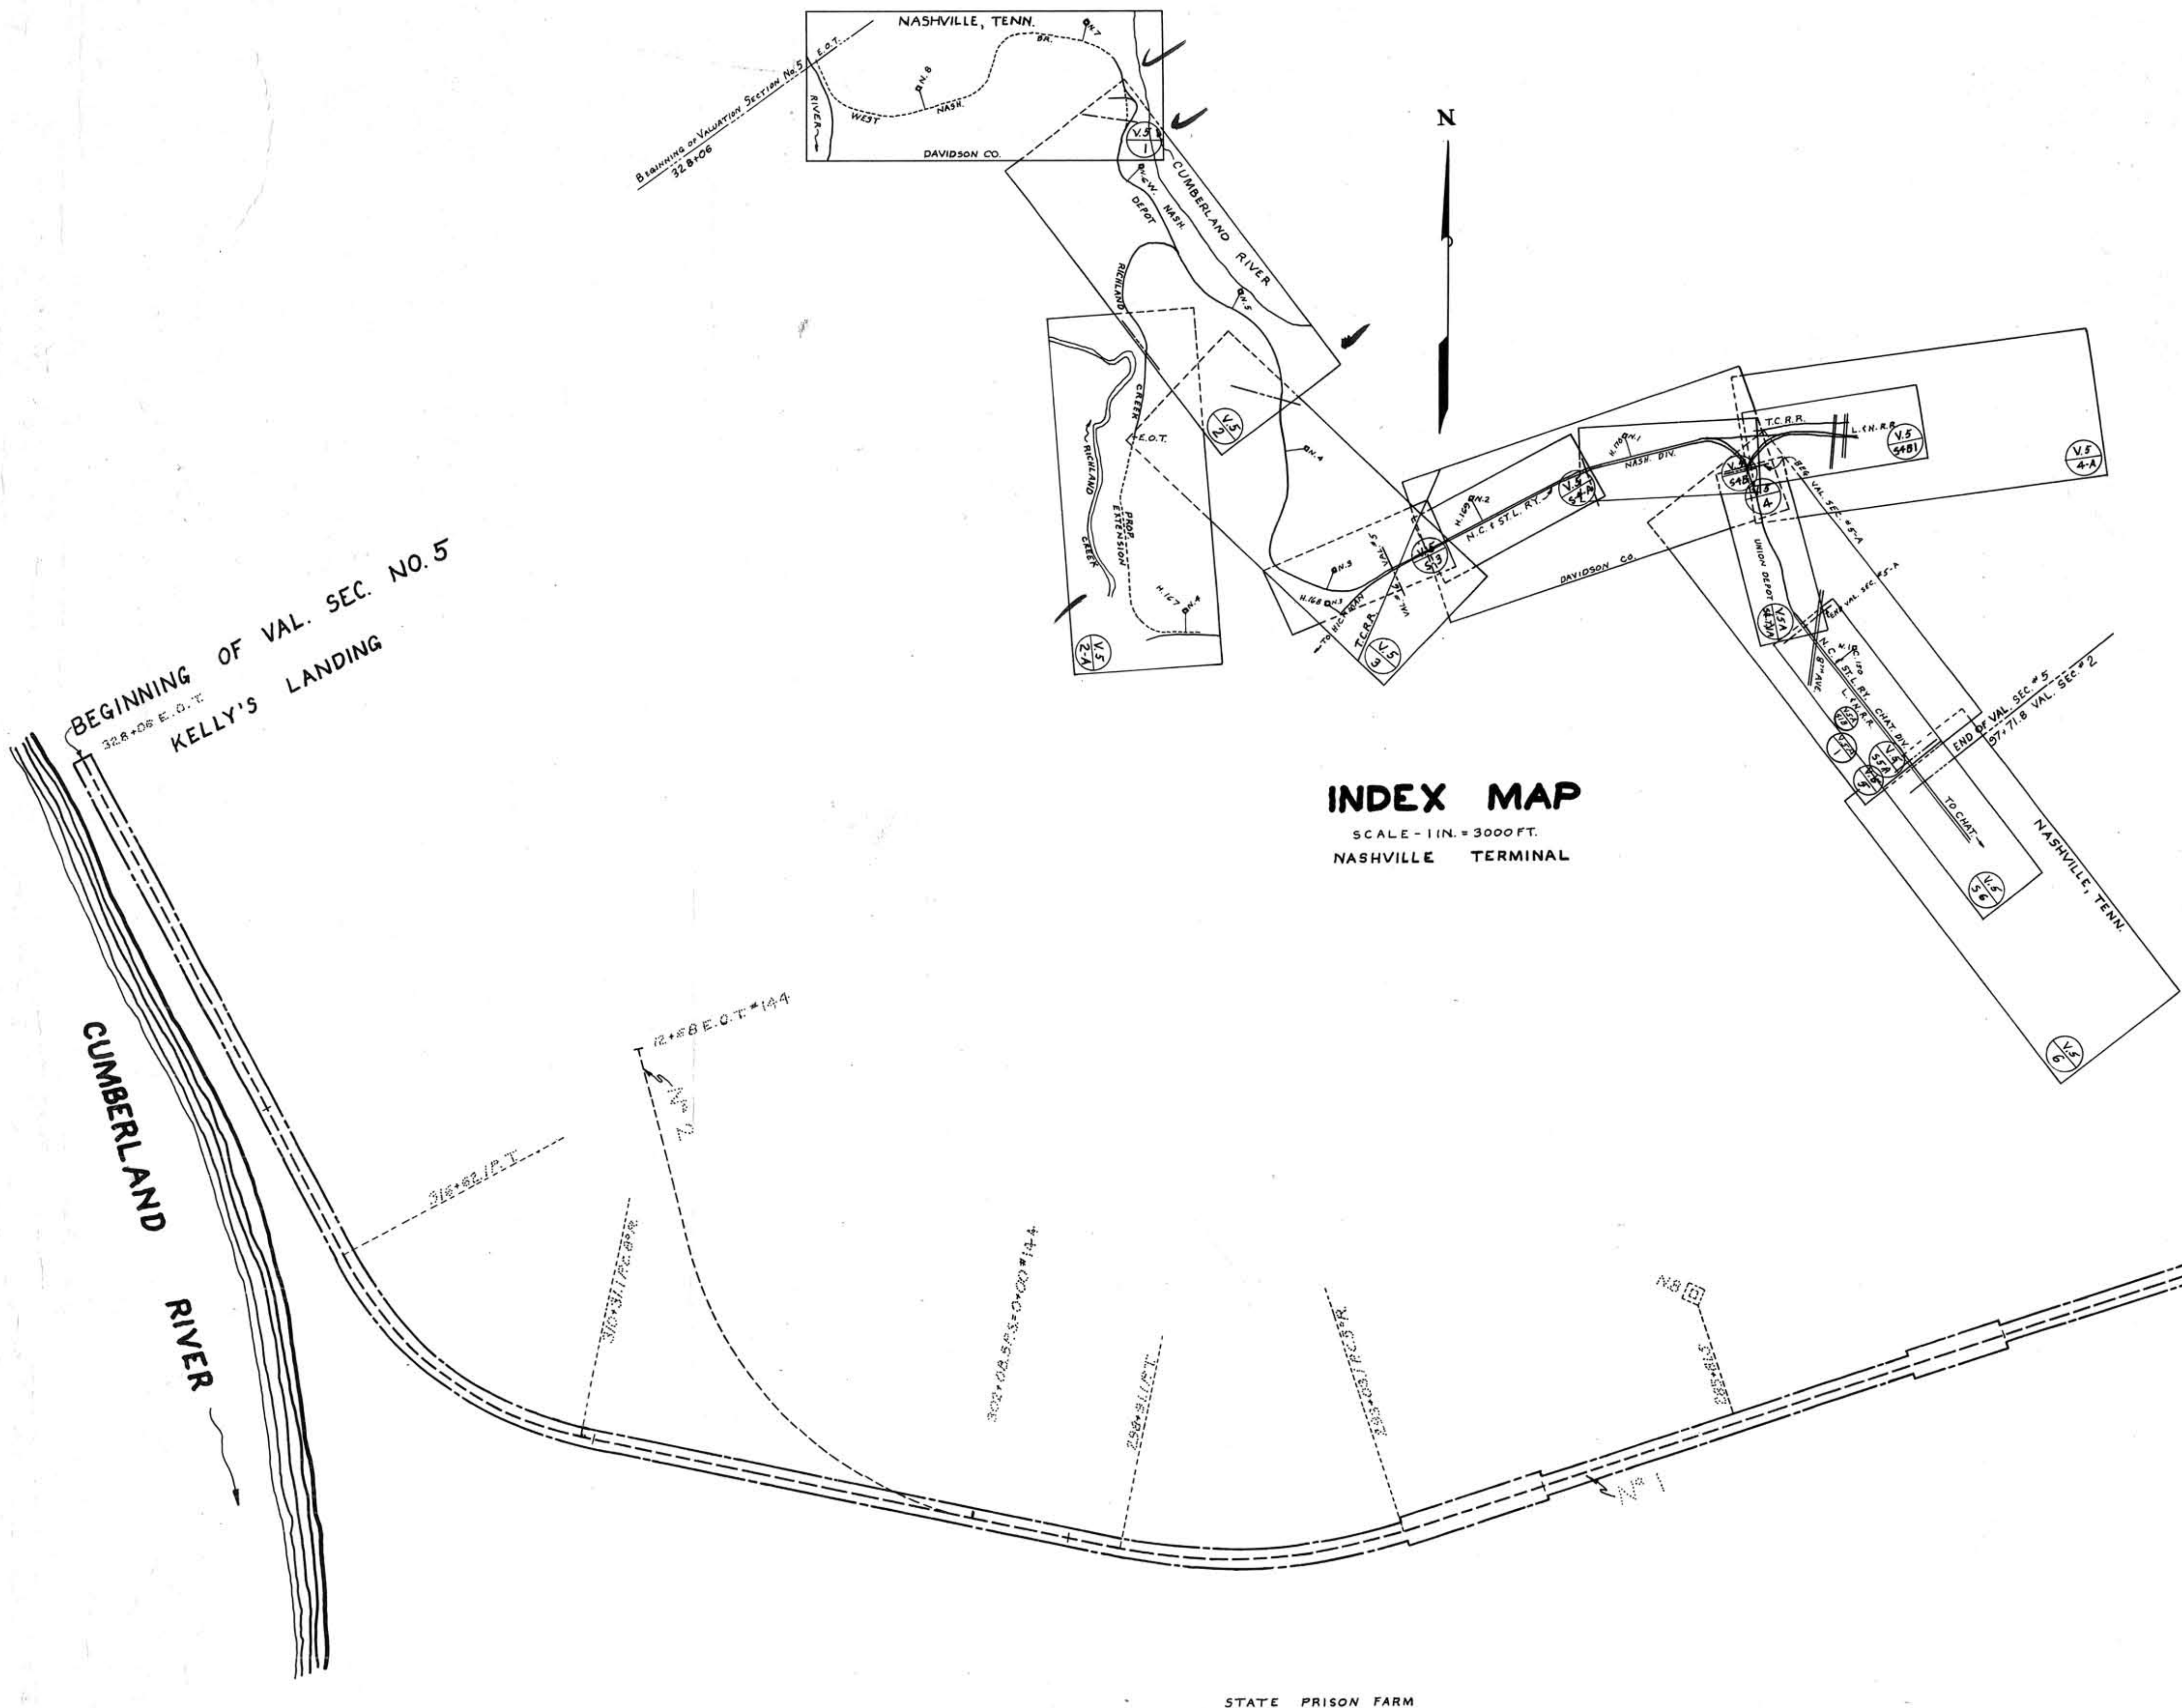

BEGINNING OF VAL. SEC. NO. 5
KELLY'S LANDING

INDEX MAP
SCALE - 1 IN. = 3000 FT.
NASHVILLE TERMINAL

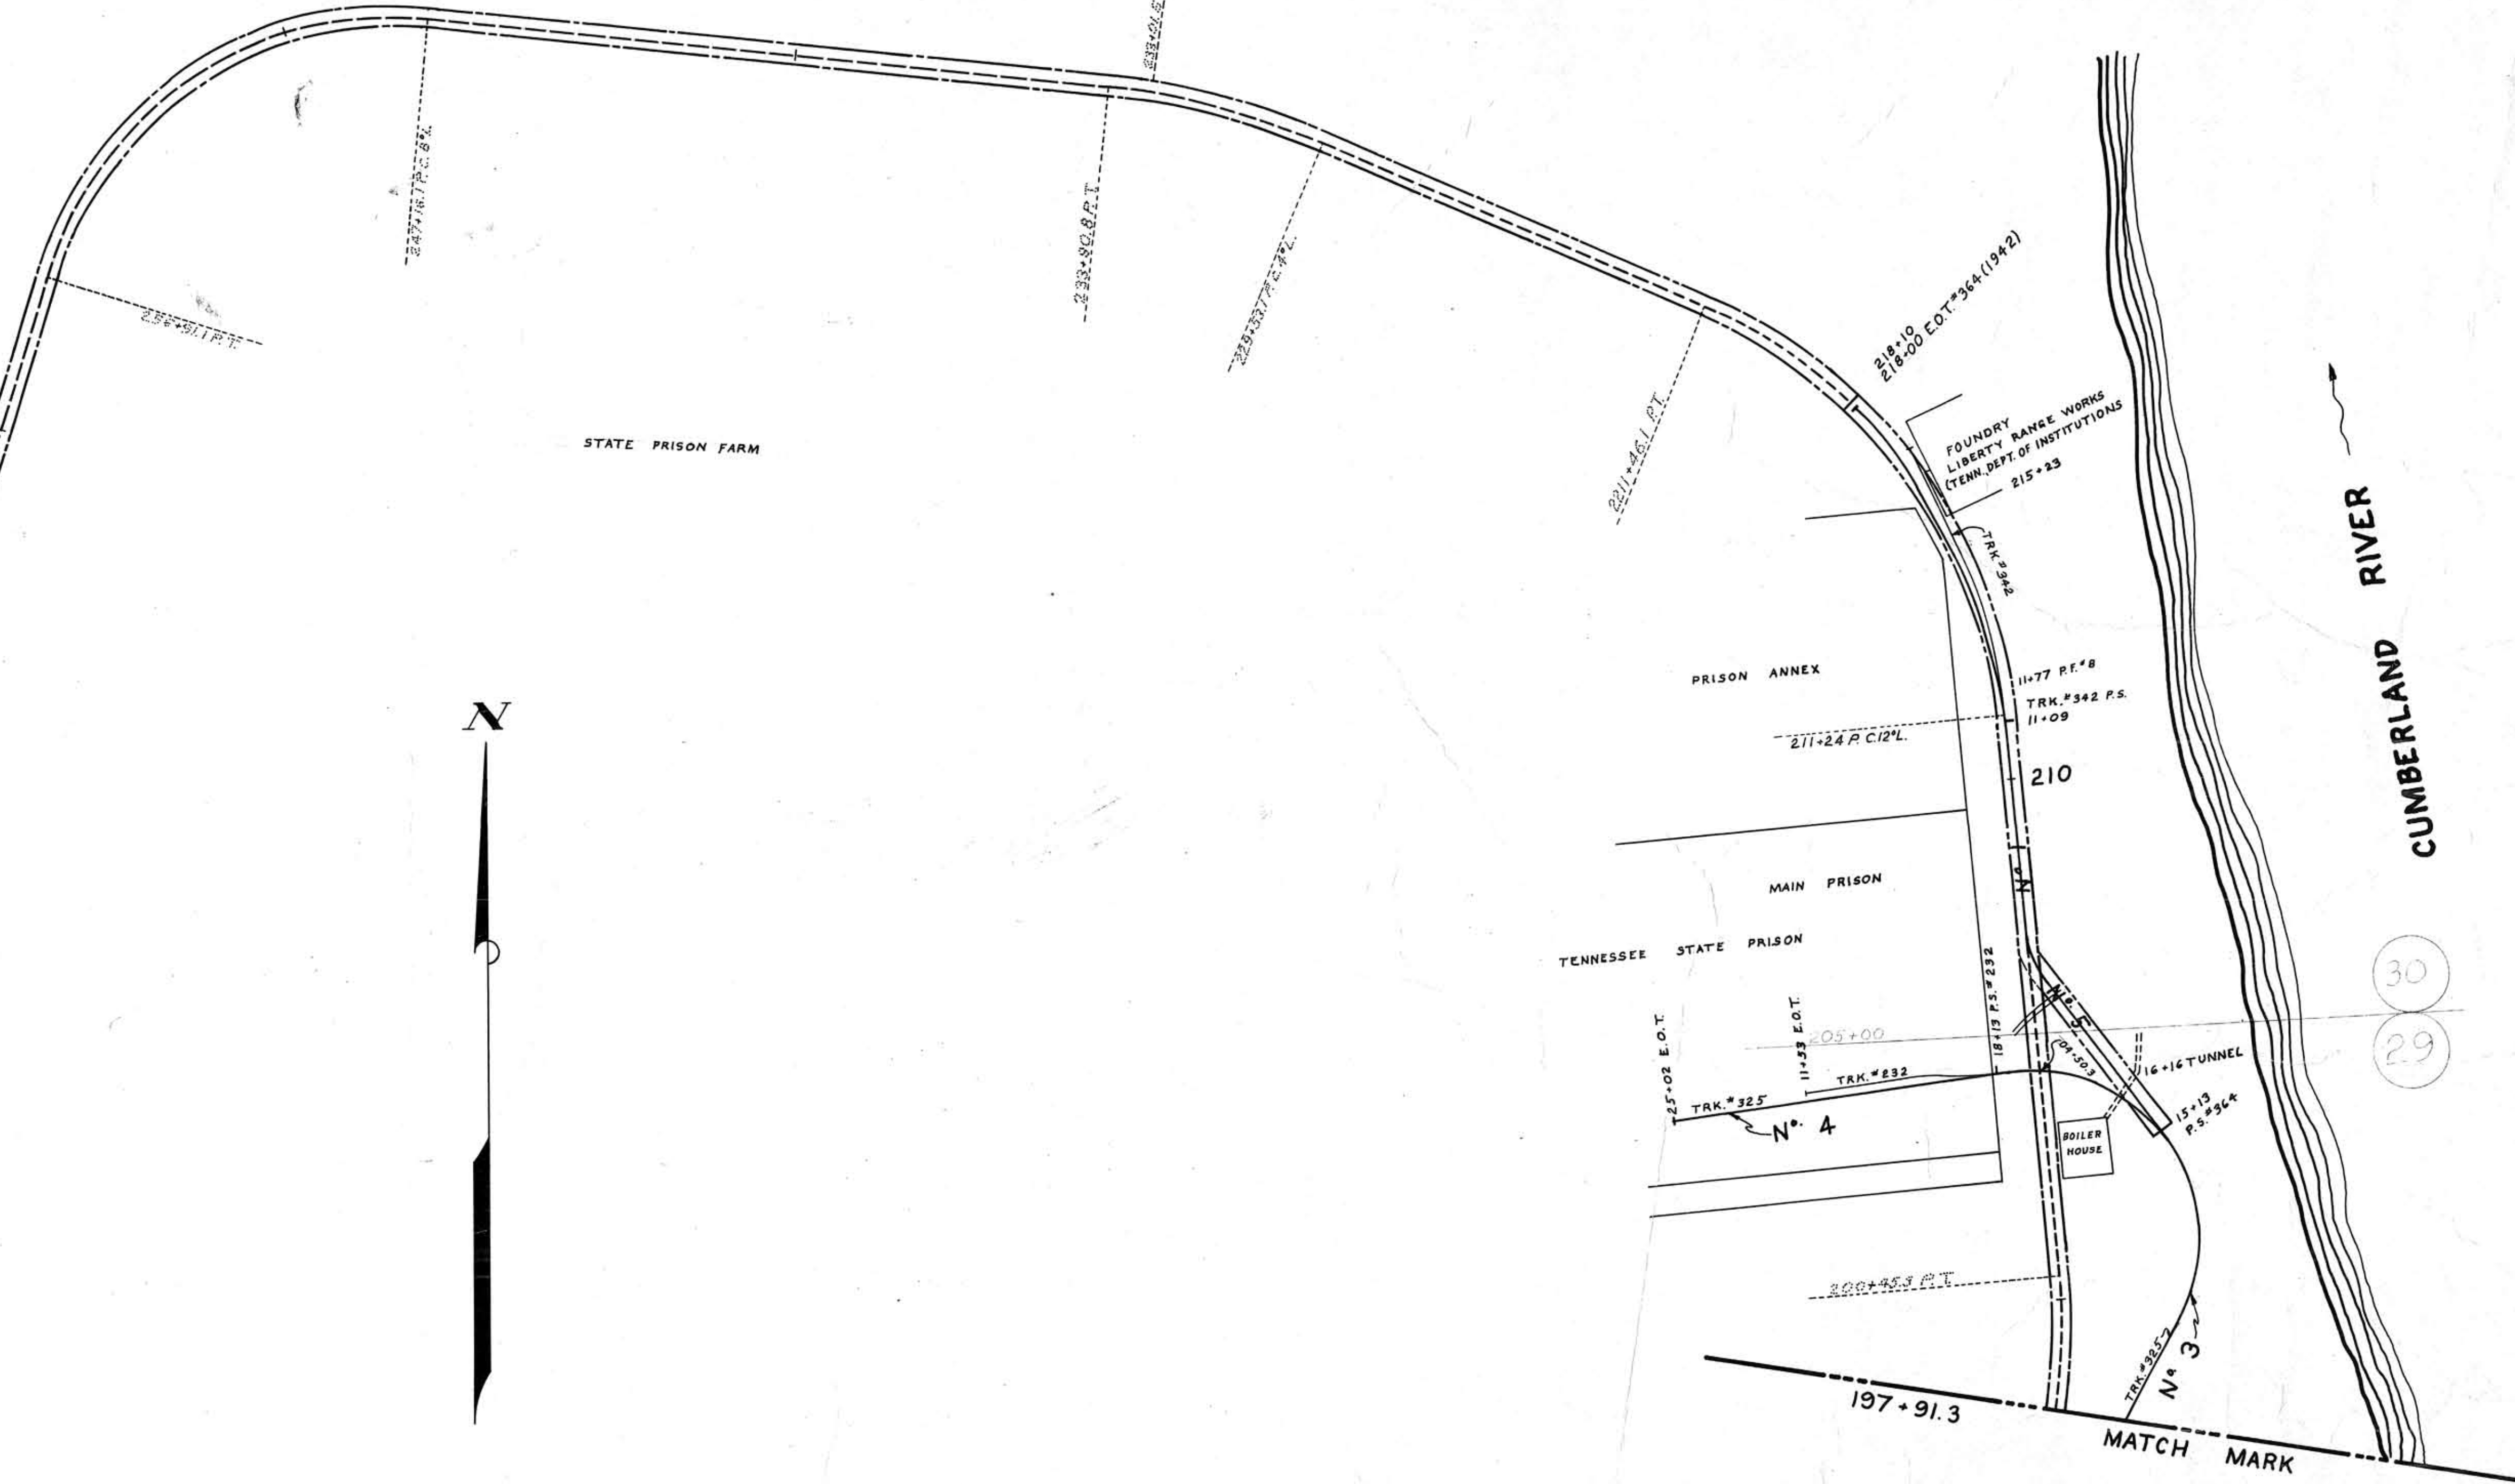

RIGHT OF WAY AND TRACK MAP
LOUISVILLE AND NASHVILLE R. R. CO.
WEST NASHVILLE BR.

REVISED AND REDRAWN 8-28-70
STATION - 197+91.3 TO STATION - 328+06
SCALE 1 INCH = 200 FT.
OFFICE OF CHIEF ENGINEER
LOUISVILLE, KY.

19-001

DAVIDSON COUNTY

V. 205-1

V. 205
1

184